



TYPICAL INSTALLATION - 1250 HIGH

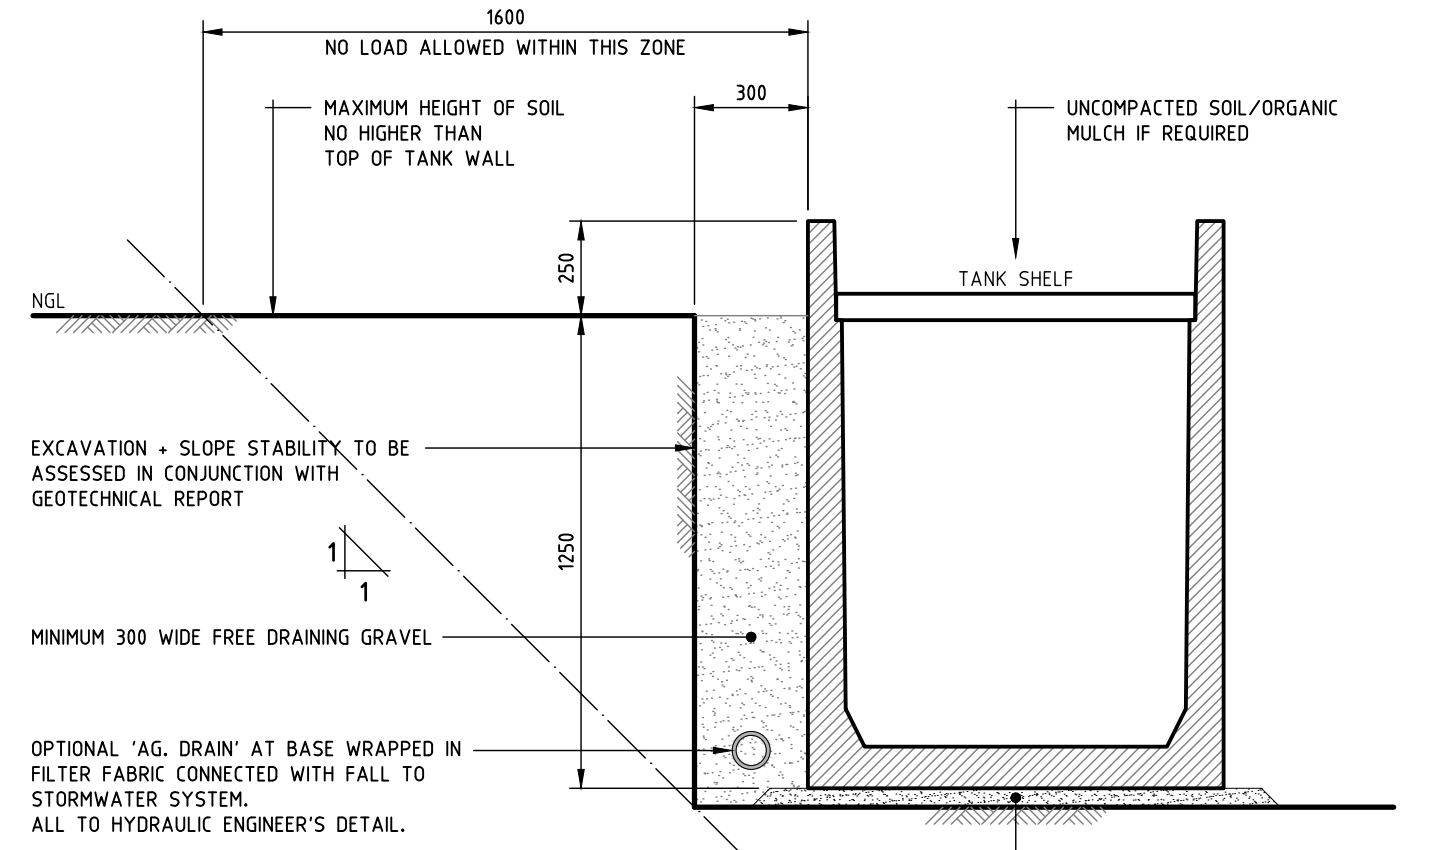

**TYPICAL INSTALLATION - 1500 HIGH
RETAINING 1250mm OR LESS**

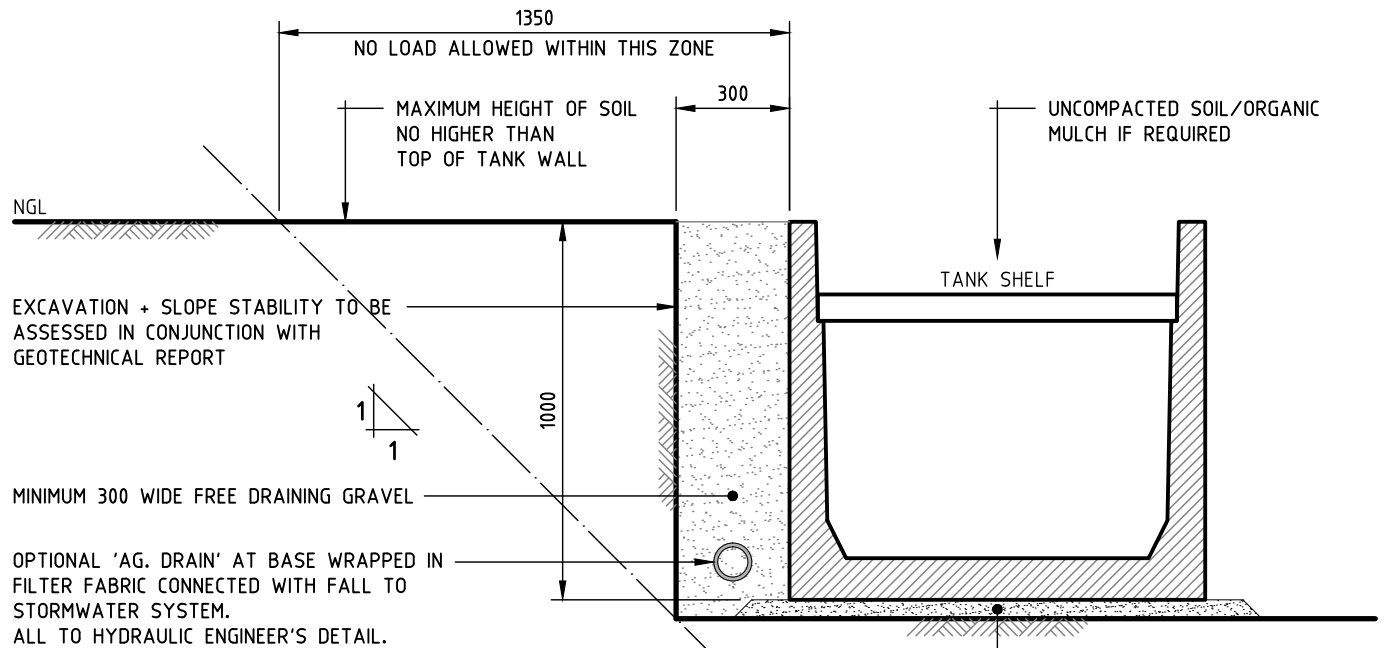

TYPICAL INSTALLATION - 1000 HIGH

P02	07.06.17	PRELIMINARY - Issued for Information	MTS	TMP
P01	05.06.17	PRELIMINARY - Issued for Information	MTS	TMP
Rev	Date	Description	By	Chk
Client TAYLEX INDUSTRIES PTY LTD				
Project Name WATER TANK (NON-TRAFFICABLE)				
Title TANK WALL INSTALL 1000 HIGH + 1250 HIGH				
Designed T.M.P.	Drawn M.T.S.	Scale at A3 1:20		
Project No. TAYLEX-021	Drawing No. S501	Revision P02		